


**PROPOSED FLOOR PLAN** scale: 1/8"=1'-0"

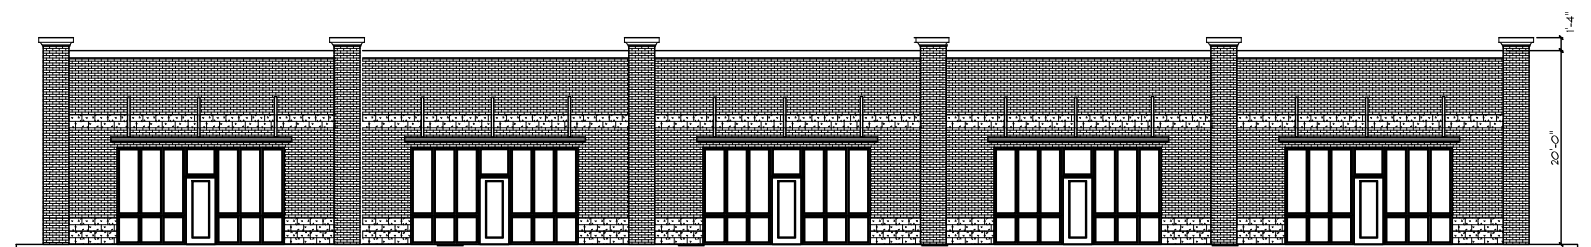

**PROPOSED FRONT ELEVATION** scale: 1/8"=1'-0"