


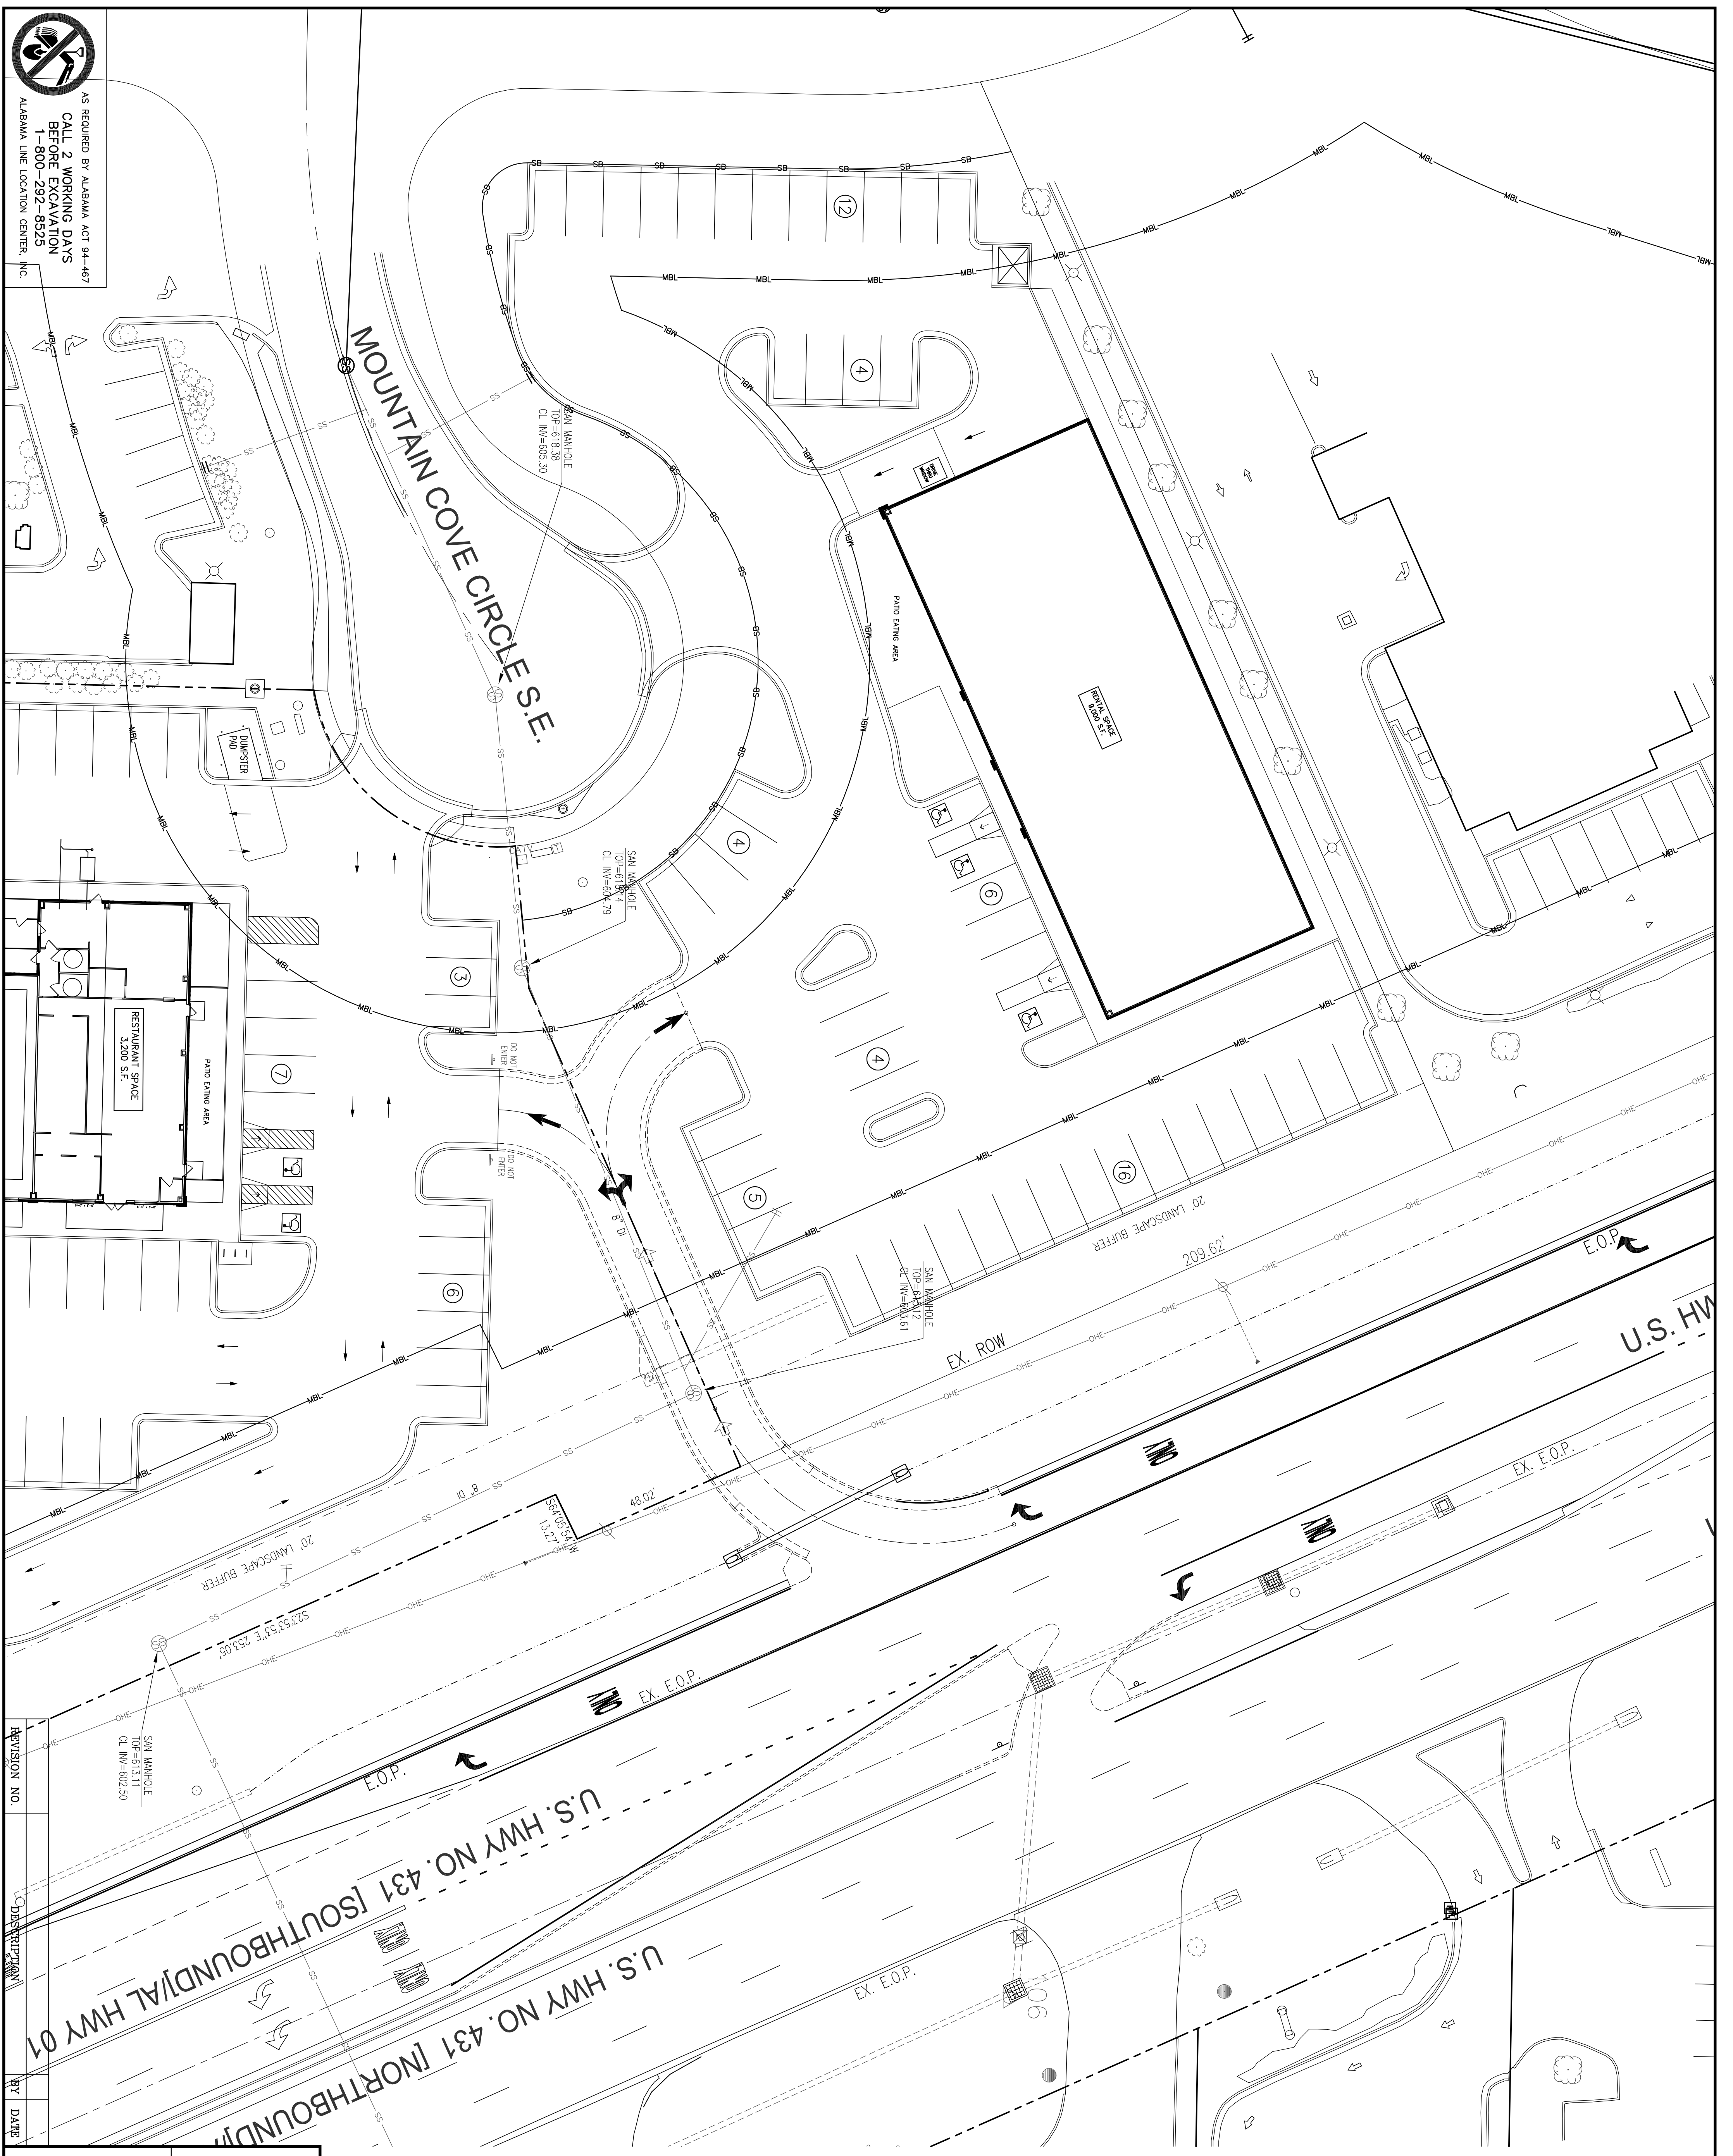

AS REQUIRED BY ALABAMA ACT 94-467
 CALL 2 WORKING DAYS
 BEFORE EXCAVATION
 1-800-292-8525
 ALABAMA LINE LOCATION CENTER, INC.



REVISION NO.	DATE	BY

EIDS Properties, LLC P.O. Box 849 Decatur, AL 35602	SMITH ENGINEERING COMPANY, INC. 8624 MEMORIAL PARKWAY SW HUNTSVILLE, AL 35892 PHONE (256)539-9426 FAX (256)539-9428
HAMPTON COVE RETAIL CENTER 3110 Mountain Cove Circle Owens Cross Roads, AL 35763	SCALE: 1" = 20' DATE: 3-18-16 SHEET: 1 of 1

